


	enkelpolige schakelaar		aansluitpunt koelkast
	wisselstelschakelaar		aansluitpunt kooktoestel
	bewegingsmelder		aansluitpunt afzuiging (recirculatie)
	mv draadlood		aansluitpunt omvormer PV-panelen
	rookmelder		aansluitpunt omvormer PV-panelen
	plafondlichtpunt		aansluitpunt TEL / CAI / DATA
	wandlichtpunt		aansluitpunt ruimtethermostaat 1800+
	mechanische ventilatie (positie indicatief)		bedrukker
	enkele wandcontactdoos geaard		bel
	dubbele wandcontactdoos geaard		videfoon verbinding
	aansluitpunt verdelers vloerverwarming		verdelers vloerverwarming (indicatief)
	aansluitpunt mechanische ventilatie		ruimte v.v. vloerverwarming
	aansluitpunt wp installatie		buitenkraan
	aansluitpunt wasmachine		hemelwaterservoer
	aansluitpunt droger		
	aansluitpunt oven		
	aansluitpunt magnetron		
	aansluitpunt vaatwasser		
			opstelplaats wasmachine / wasdroger

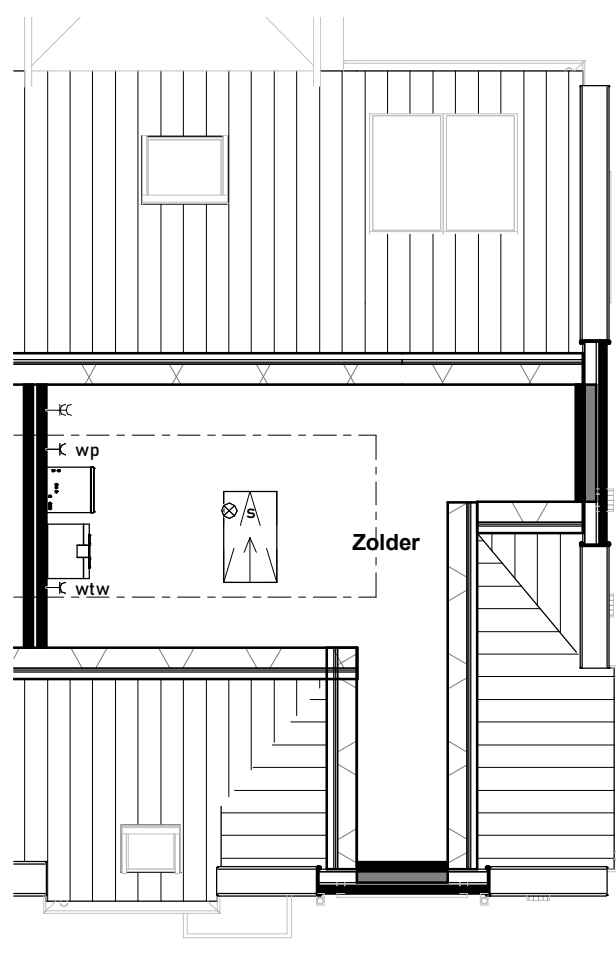


The architectural floor plan depicts a residential unit with the following features:

- Rooms and Areas:**
 - Slaapkamer 01:** Located at the top left, featuring a fireplace and a window.
 - Slaapkamer 02:** Located at the bottom right, with a window and a door leading to the Overloop / Lounge.
 - Slaapkamer 03:** Located at the top right, with a window and a door leading to the Overloop / Lounge.
 - Overloop / Lounge:** A central area connecting the bedrooms and the bathroom/toilet.
 - Toilet:** Located near the center, adjacent to the Overloop / Lounge.
 - Berging:** A storage area located near the bottom left, adjacent to the Overloop / Lounge.
 - Kitchen:** Located at the bottom left, featuring a sink and a stove.
 - Living Area:** Located at the bottom right, featuring a fireplace.
- Corridors and Stairs:**
 - A central staircase connects the two levels.
 - Corridors lead from the bedrooms and the Overloop / Lounge to the other rooms.
- Windows and Doors:**
 - Windows are shown in the bedrooms and the Overloop / Lounge.
 - Doors provide access between the rooms and the Overloop / Lounge.
- Other Features:**
 - A balcony or outdoor area is visible at the top right.
 - Various symbols and labels (e.g., 'data', 'h', 't', 'n', 'rm', 's', 'p', 'a', 'q', 'r', 'f', 'm', 'g', 'b', 'c', 'd', 'z') are used to denote specific features and measurements.


1e Verdieping
(Beneden slapen)

 VK-8

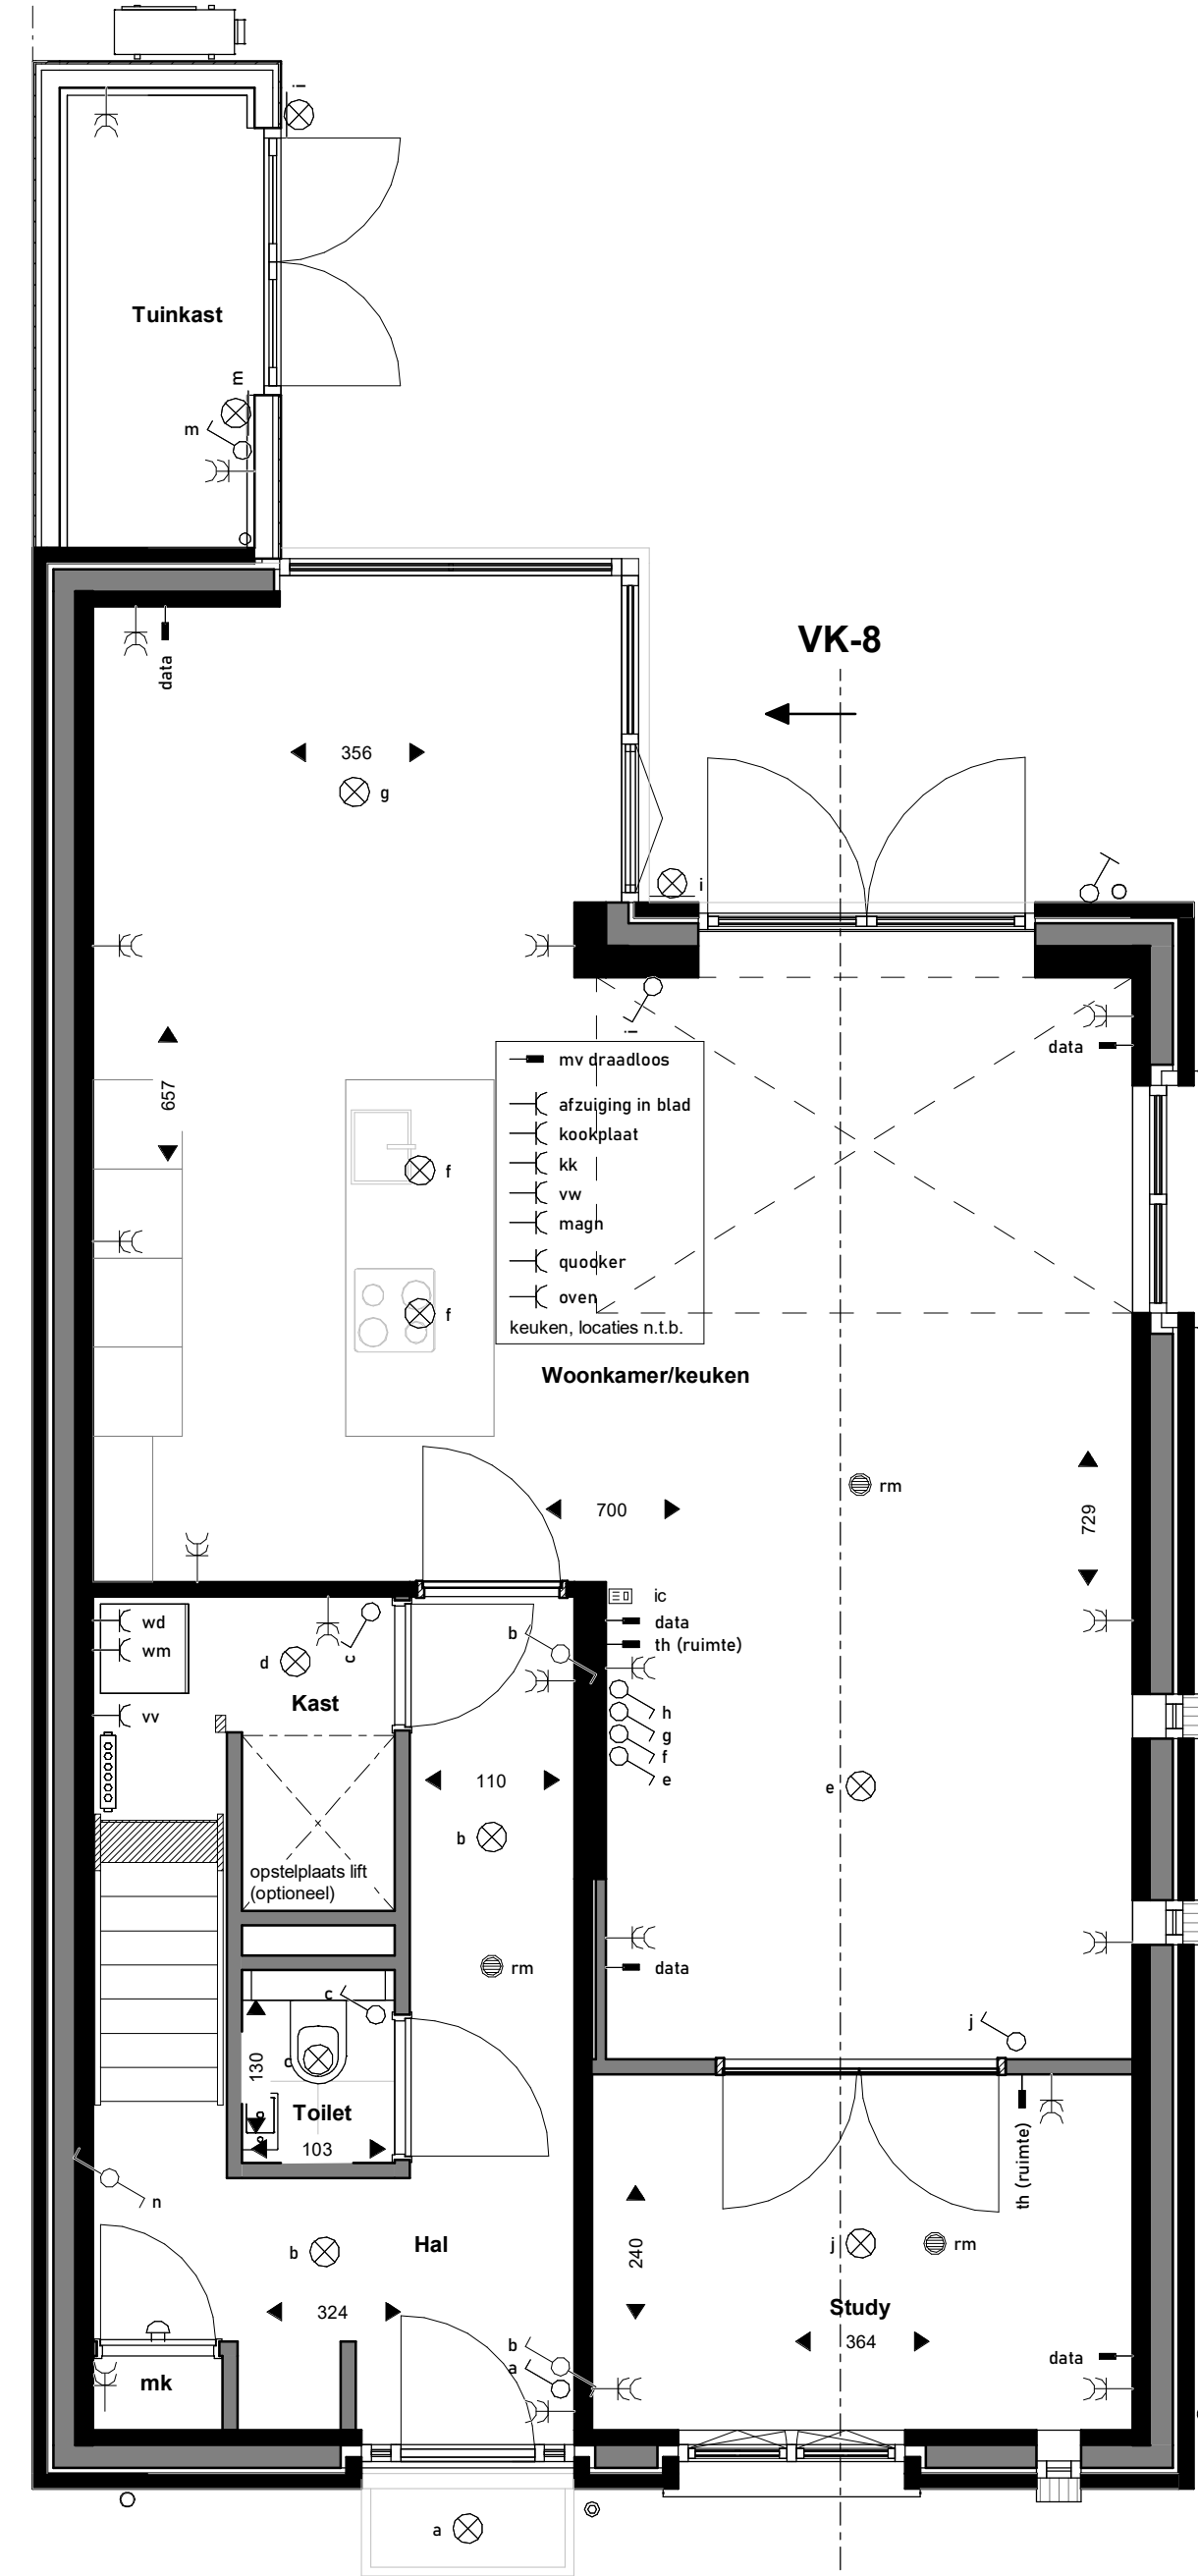

Begane grond
(Boven slapen)

VK-8

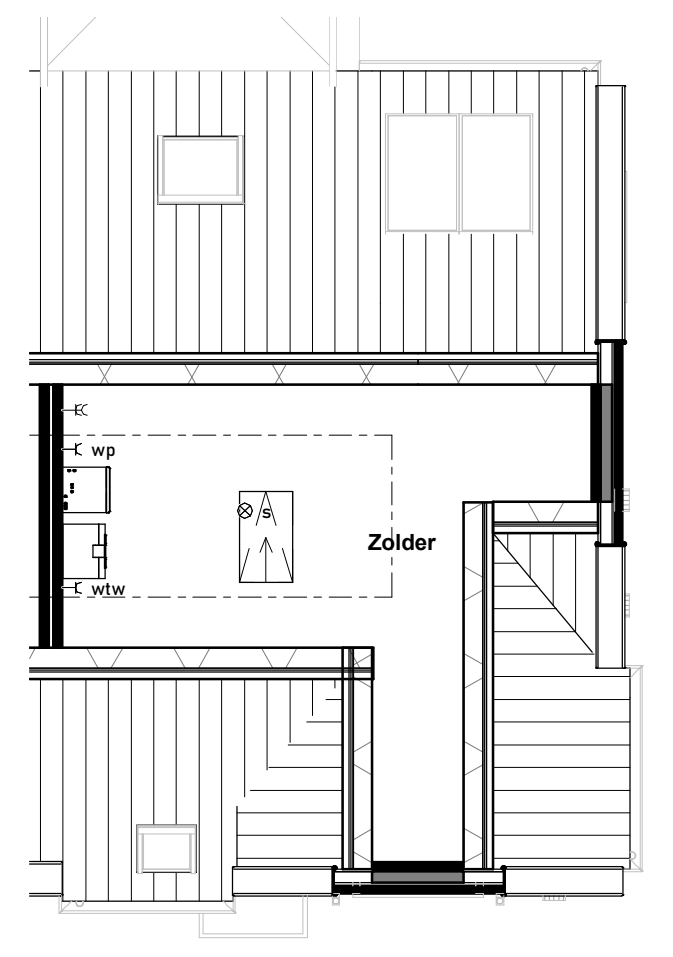

The floor plan illustrates a residential unit with the following features:

- Rooms and Areas:**
 - Slaapkamer 01:** Located on the right side of the ground floor, featuring a bed (b), a chest of drawers (k), and a wardrobe (v).
 - Slaapkamer 02:** Located on the left side of the ground floor, featuring a bed (b), a chest of drawers (k), and a wardrobe (v).
 - Lounge:** A central living area with a sofa (u), a coffee table (t), and a fireplace (h).
 - Dressing:** A room adjacent to the lounge, featuring a wardrobe (v) and a chest of drawers (k).
 - Badkamer:** A bathroom with a bathtub (b), a toilet (t), and a sink (k).
 - Staircase:** A central staircase with an optional lift (opstelplaats lift (optioneel)).
 - Entrance:** A small entrance area with a door (d) and a coat closet (v).
- External Features:**
 - Zolder:** An attic space accessible via a staircase.
 - Garden:** A small garden area with a lawn and a path.
 - Driveway:** A paved area for a car.
- Architectural Details:**
 - Room Numbers:** 212, 216, 224, 250, 306, 324, 364, 368, 381, 383, 384, 385,1000.

1e Verdieping

(Boven slapen)

VK-8

		Architect: Omni Architect
Project: 'Hof aan de Dommel' Bergstraat te Dommelen		Aannemer:
Titel: Plattegronden Hofwoning 08 VERKOOPTEKENING	Schaal: 1:50 Get.: AV	Gewijzigd: a
		Formaat: A1 Bladnr.: VK-8